


DESIGN, PLANNING AND DEVELOPMENT

SUITE 700
101 CONVENTION CENTER DR.
LAS VEGAS, NV

www.designservicesplus.com

SUBHAS MAZUMDAR, AIA, NCARB
Design Services Plus, Inc.
101 Convention Center Dr. Suite #700
Las Vegas, NV

TEL: (302) 897 2501

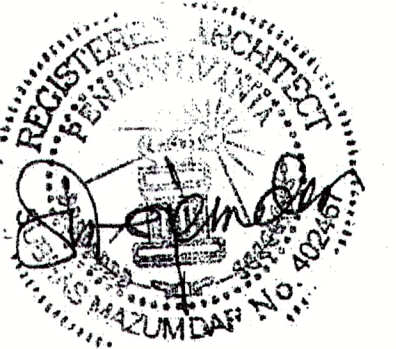

PROFESSIONAL CERTIFICATION

I CERTIFY THAT THESE DOCUMENTS WERE PREPARED
OR APPROVED BY ME, AND THAT I AM A DULY
LICENSED ARCHITECT UNDER THE LAWS OF THE
STATE OF PENNSYLVANIA:

LICENSE NO. 402457 EXPIRING ON 2/17/2018

[illegible]

Manny Mathai
HEALTHCARE FACILITIES
NURSING HOME (PHASE 2)

CW AND HW
RISER DIAGRAM
2 OF 2

Project number	SK-2015-006
----------------	-------------

Date 10/24/2013

Drawn by AutadP

Checked by CHM/BJP

P-110


Scale 1/8" = 1'-0"



HW/CW RISER DIAGRAM

1" CW-CU (4.0)

WATER FIXTURE UNIT
WATER PIPING MATERIAL (CAST IRON)
COLD/HOT WATER PIPING

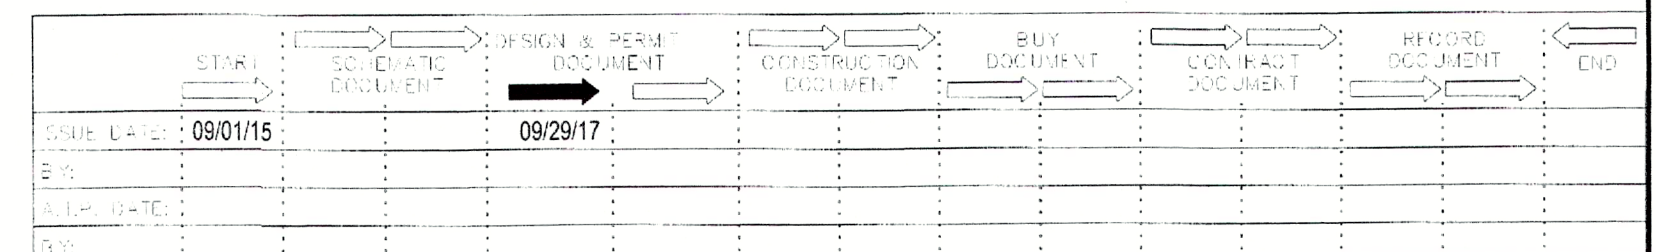

10/3/2016 8:42:59 AM