


SUITE 700
101 CONVENTION CENTER DR.
LAS VEGAS, NV

www.designservicesplus.com

SUBHAS MAZUMDAR, AIA, NCARB
Design Services Plus, Inc.
101 Convention Center Dr. Suite #700
Las Vegas, NV

TEL: (302) 897 2501

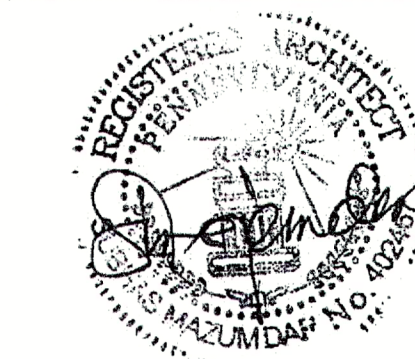

PROFESSIONAL CERTIFICATION

I CERTIFY THAT THESE DOCUMENTS WERE PREPARED OR APPROVED BY ME, AND THAT I AM A DULY LICENSED ARCHITECT UNDER THE LAWS OF THE STATE OF PENNSYLVANIA:

LICENSE NO. 402457, EXPIRING ON 2/17/2018

[illegible]


Manny Mathai
HEALTHCARE FACILITIES
NURSING HOME (PHASE 2)

SANITARY AND VENT
RISER DIAGRAM
1 OF 2

Project number	SK-2015-00
Date	19/24/201
Drawn by	AutD
Checked by	CHMcRe

P-107

Scale 1/8" = 1'0"

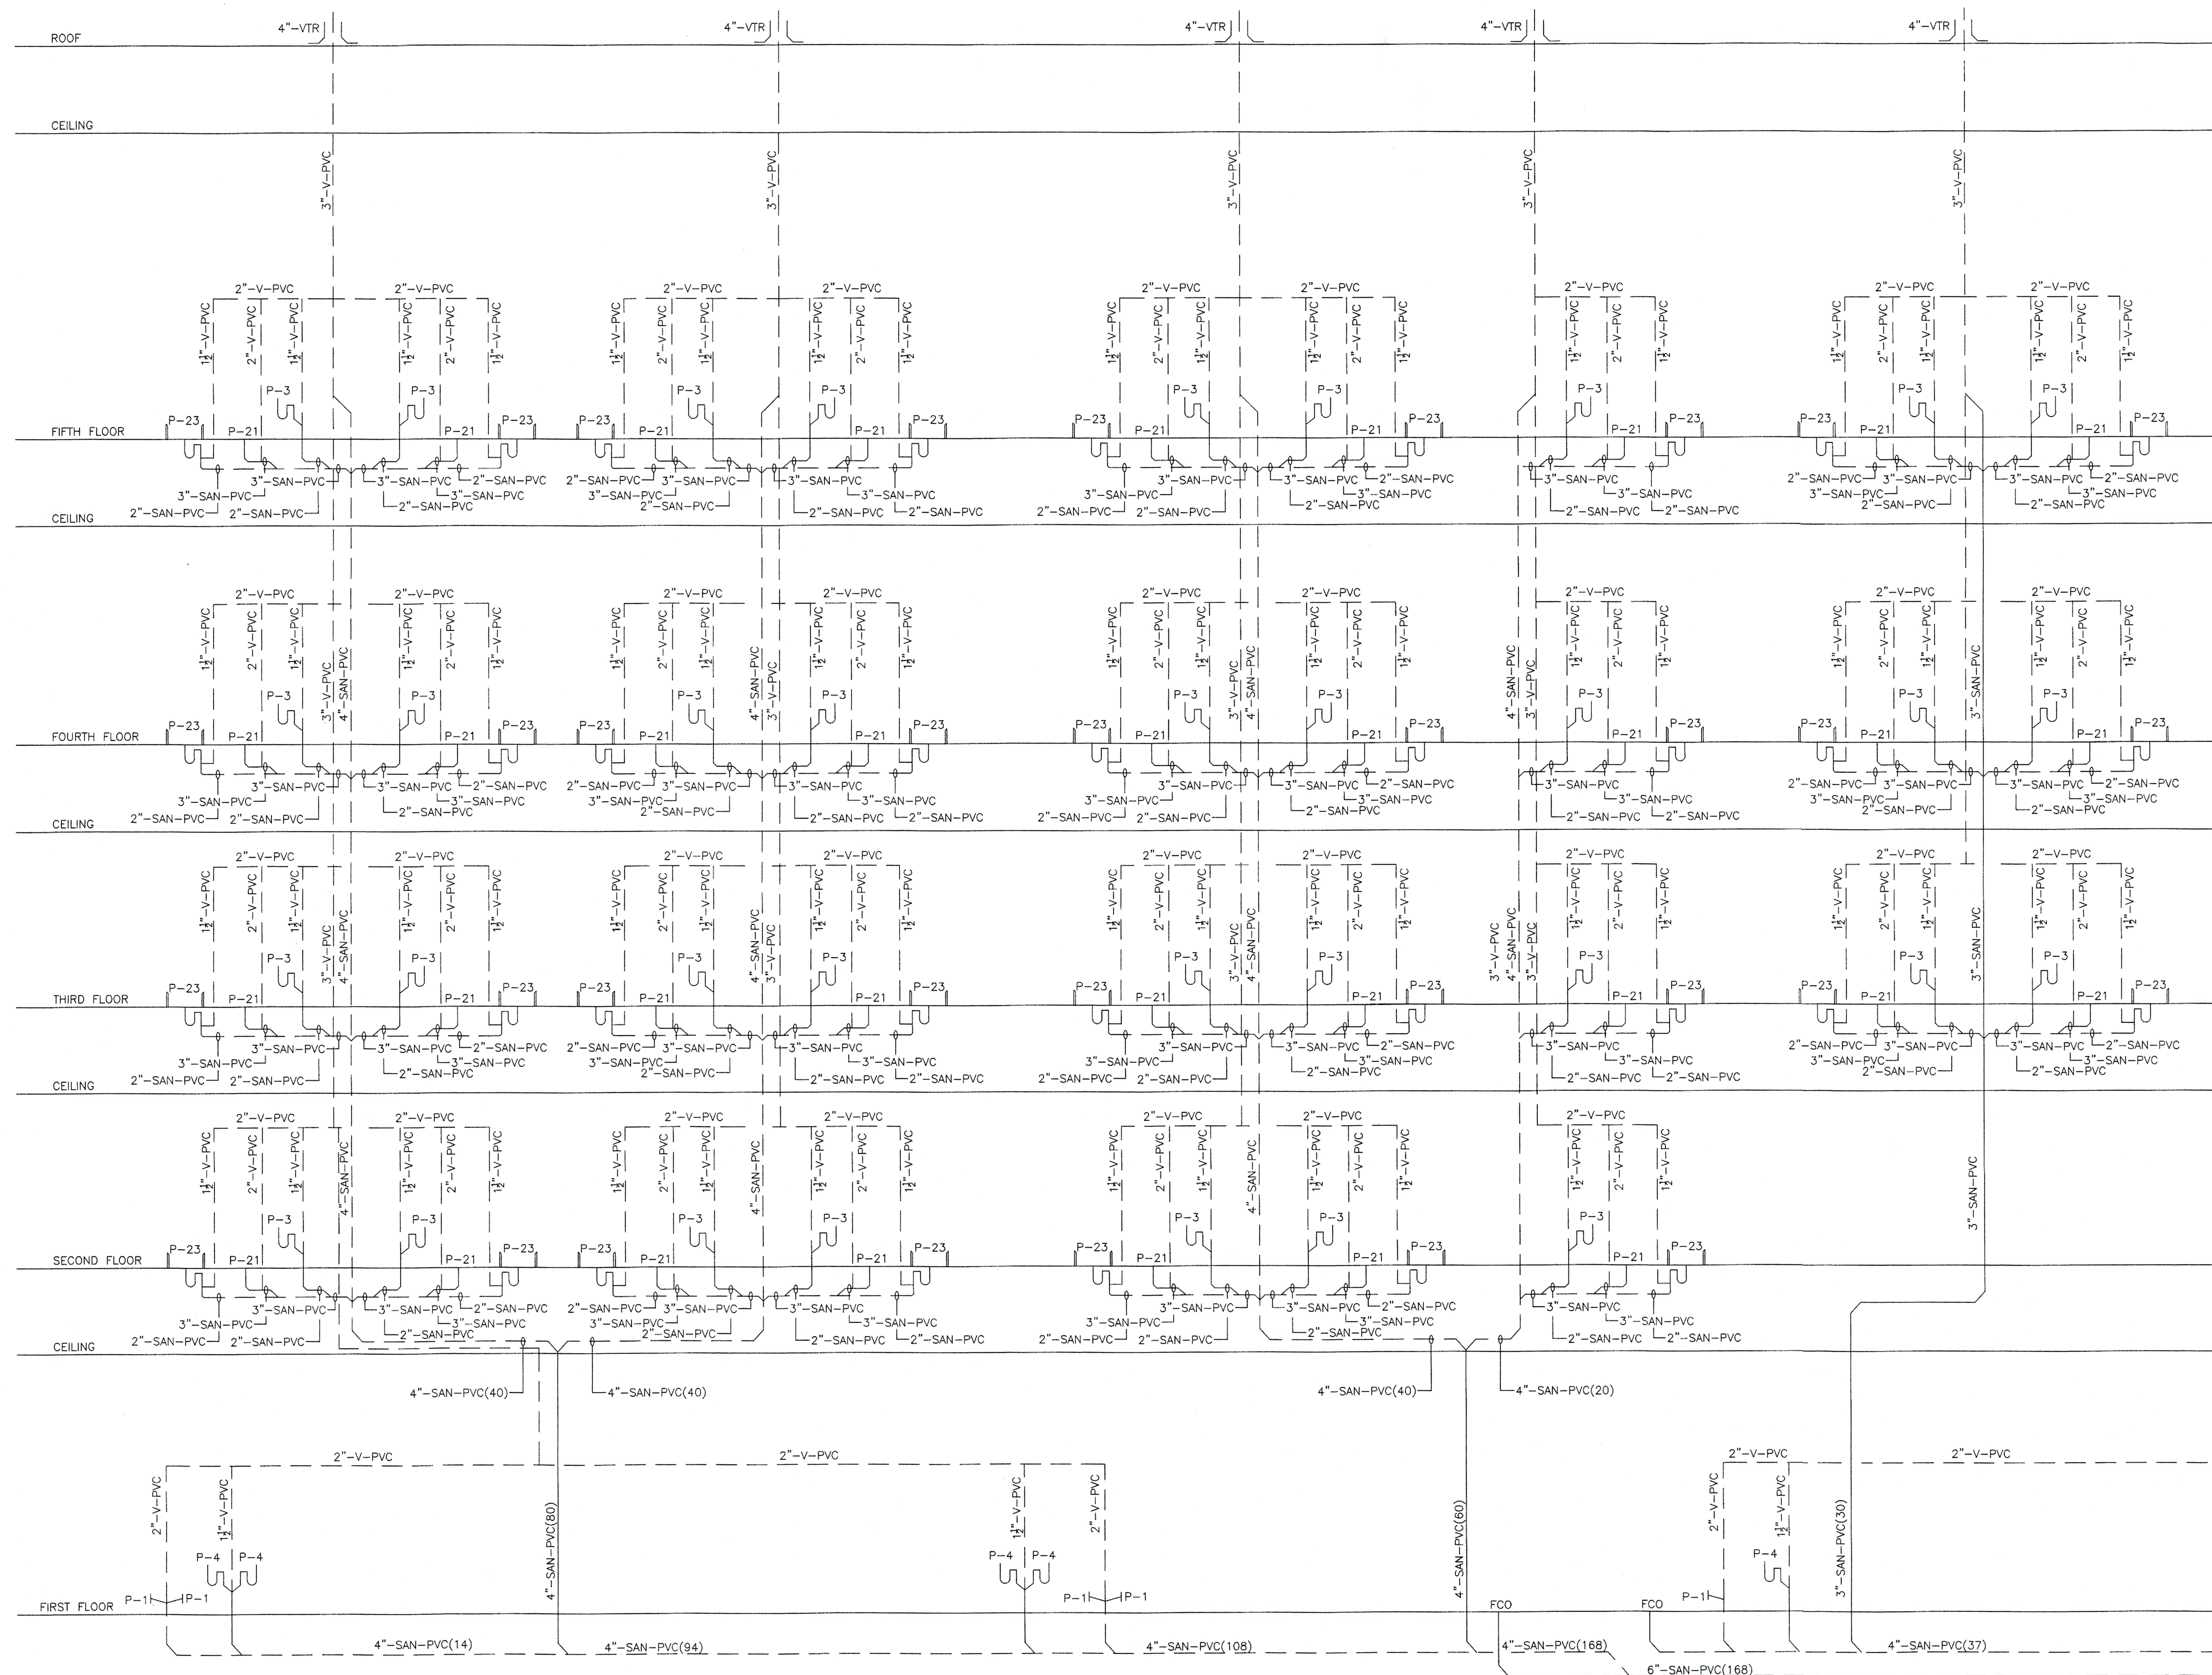

SANITARY/VENT RISER DIAGRAM P
1

NTS


NOTE: PROVIDE SLOPE TO SANITARY PIPING AS PER SPECIFICATION, CONTRACTOR SHALL VERIFY EXISTING PIPING ELEVATION IN THE FIELD AND RUN NEW PIPING BASED ON THAT INVERT ELEVATION.

3"-SAN-Cl

SANITARY DRAINAGE PIPING SIZE

SANITARY DRAINAGE PIPING

SANITARY DRAINAGE PIPING MATERIAL

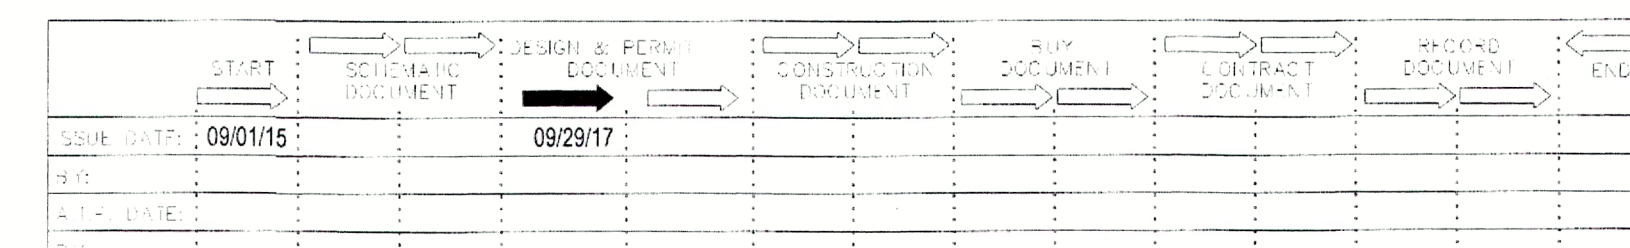

Р		
Б		