


DESIGN, PLANNING
AND DEVELOPMENT

SUITE 700
101 CONVENTION CENTER DR.
LAS VEGAS, NV

www.designservicesplus.com

SUBHAS MAZUMDAR, AIA, NCARB
Design Services Plus, Inc.
101 Convention Center Dr. Suite #700
Las Vegas, NV

TEL: (302) 897 2501

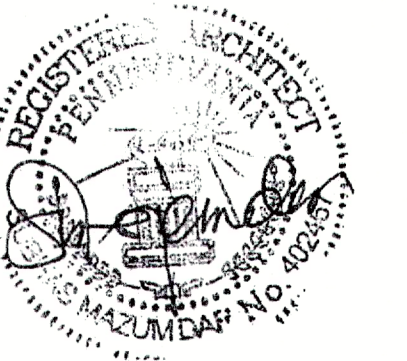

PROFESSIONAL CERTIFICATION

I CERTIFY THAT THESE DOCUMENTS WERE PREPARED
OR APPROVED BY ME, AND THAT I AM A DULY
LICENSED ARCHITECT UNDER THE LAWS OF THE
STATE OF PENNSYLVANIA:

LICENSE NO. 402457, EXPIRING ON 2/17/2018.

[illegible]

Manny Mathai
HEALTHCARE FACILITIES
NURSING HOME (PHASE 2)

SANITARY AND VENT
RISER DIAGRAM
2 OF 2

Project number SK-2015-006


Date 10/24/2013

Drawn by AMC

Checked by CHM/BJP

P-108

Scale 1/8" = 1'-0"

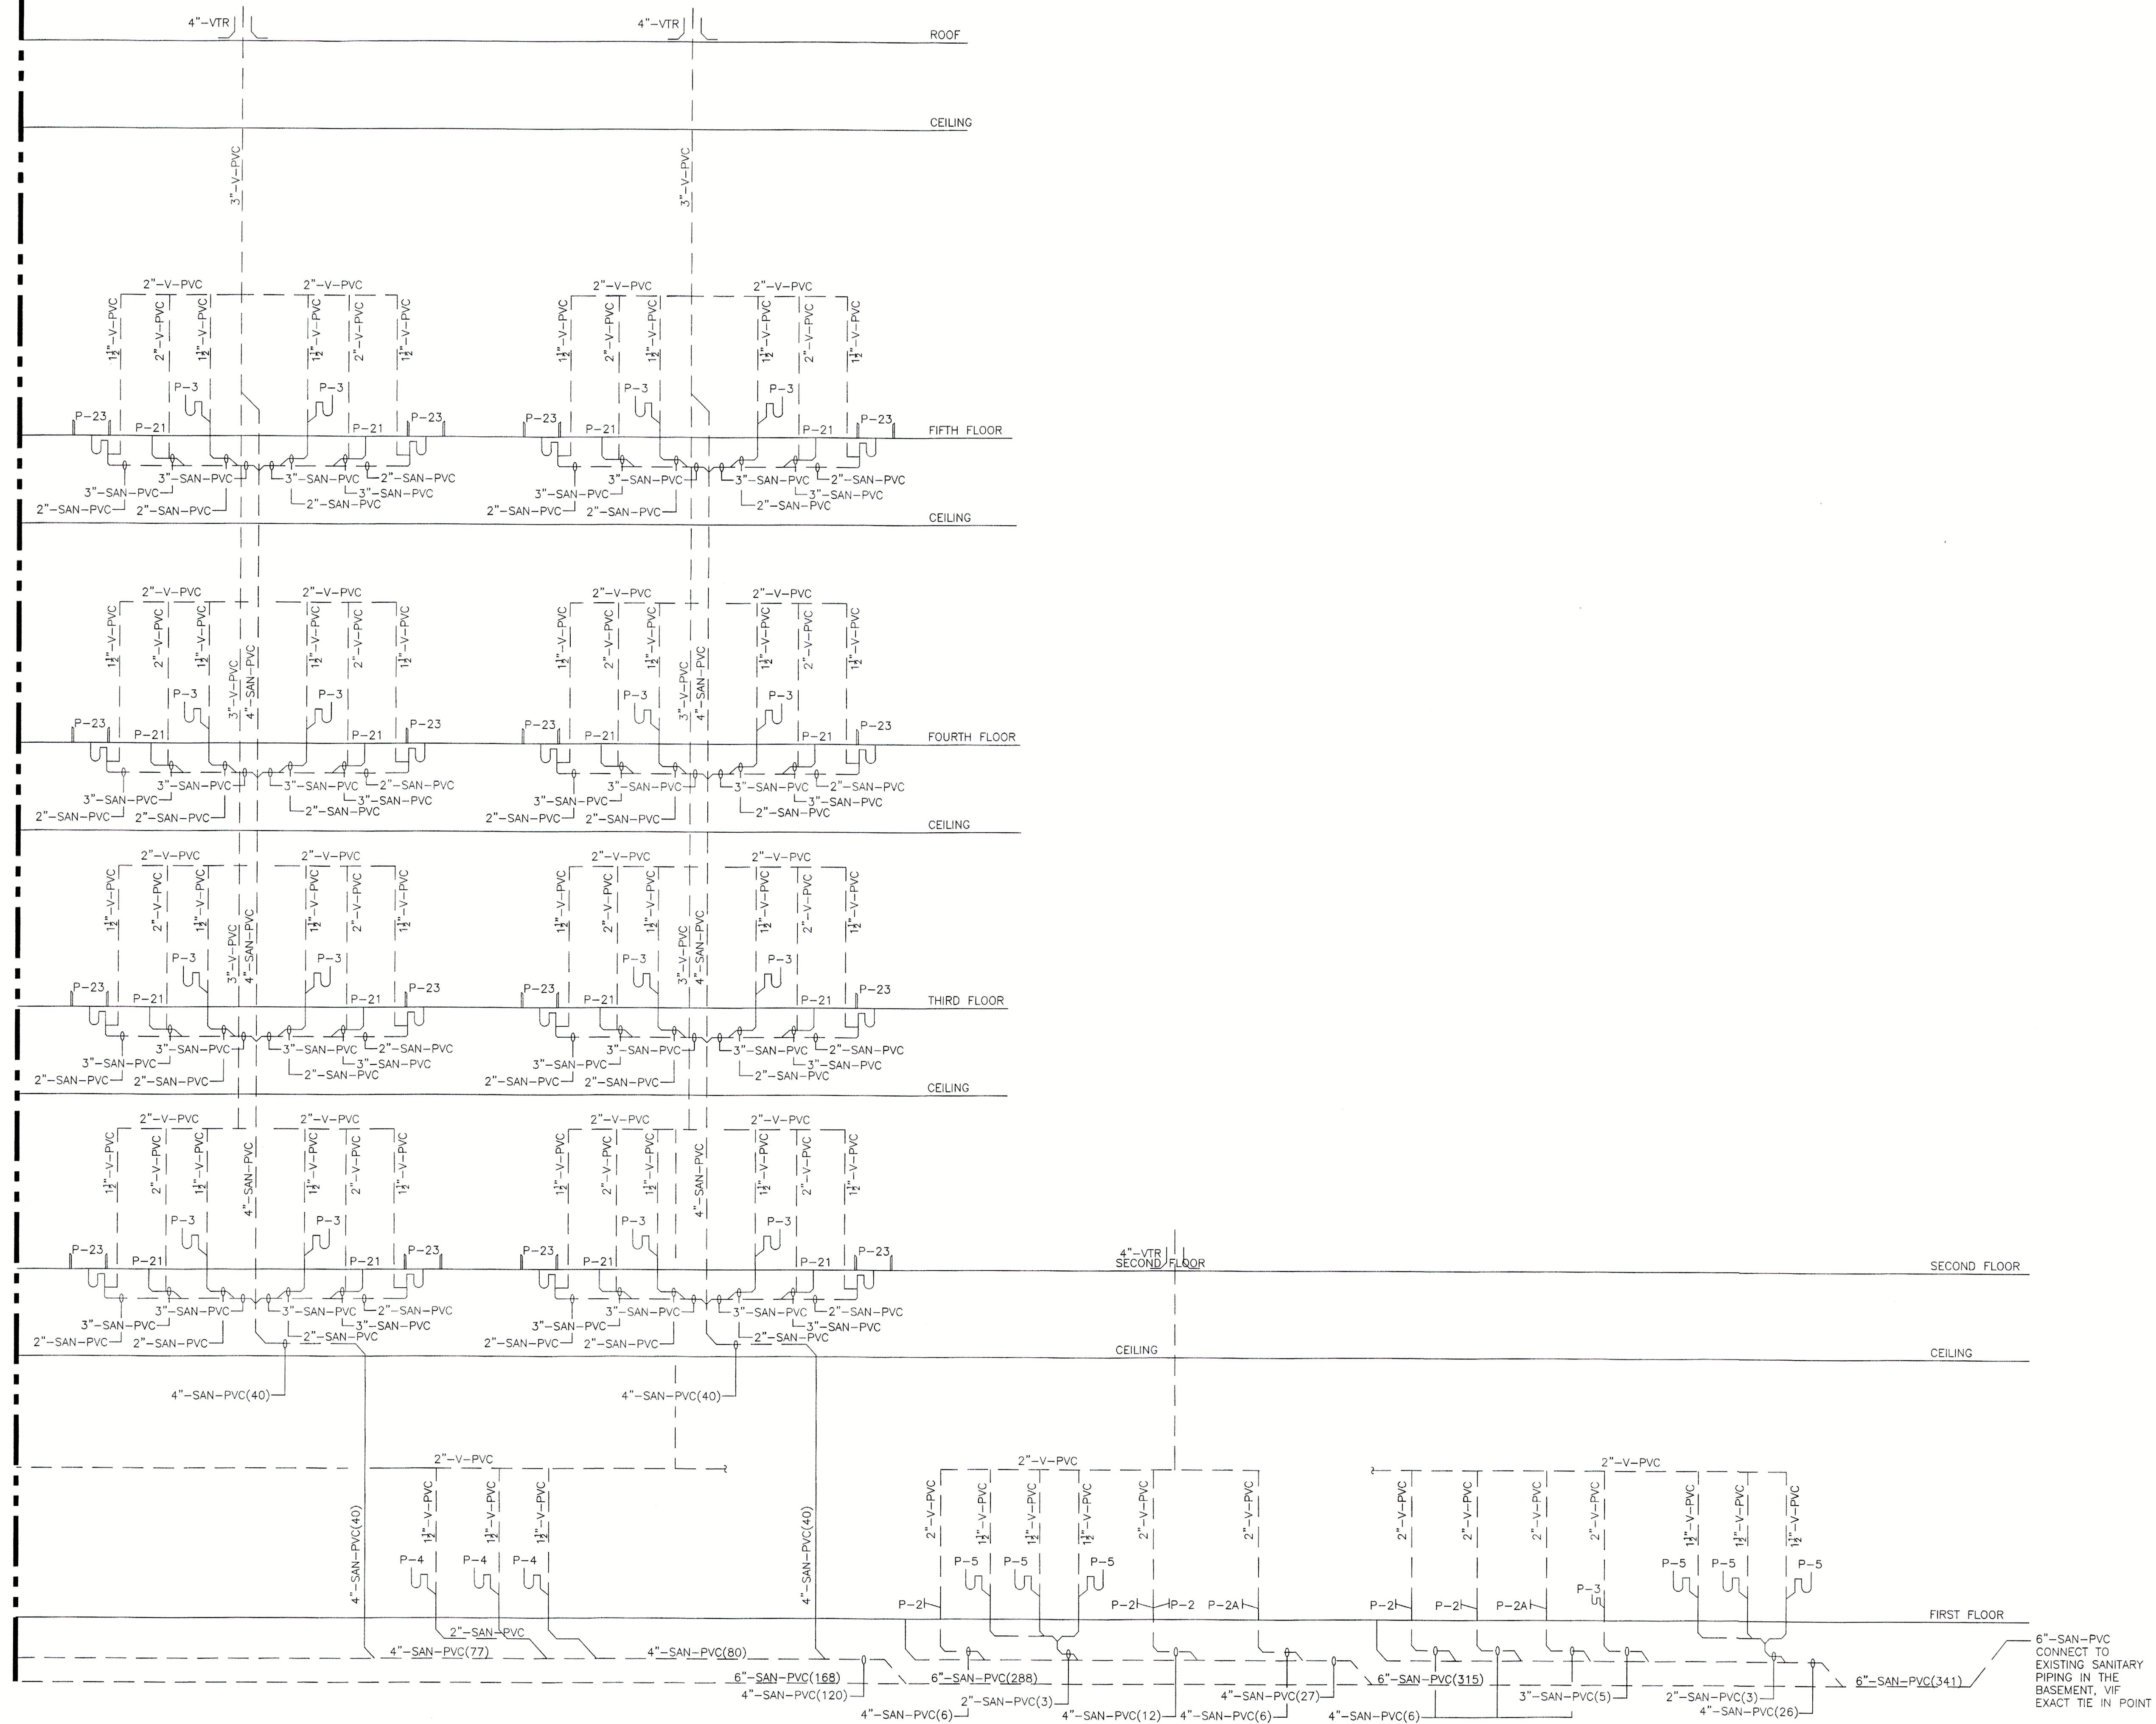

SANITARY/VENT RISER DIAGRAM (P)

NOTE: PROVIDE SLOPE TO SANITARY PIPING AS PER SPECIFICATION. CONTRACTOR SHALL VERIFY EXISTING PIPING ELEVATION IN THE FIELD AND RUN NEW PIPING BASED ON THAT INVERT ELEVATION.

SANITARY DRAINAGE PIPING SIZE
SANITARY DRAINAGE PIPING
SANITARY DRAINAGE PIPING MATERIAL

DRAINAGE FIXTURE UNIT _____
