


DESIGN, PLANNING
AND DEVELOPMENT

SUITE 700
101 CONVENTION CENTER DR.
LAS VEGAS, NV

www.designservicesplus.com

SUBHAS MAZUMDAR, AIA, NCARB
Design Services Plus, Inc.
101 Convention Center Dr. Suite #700
Las Vegas, NV

TEL: (302) 897 2501

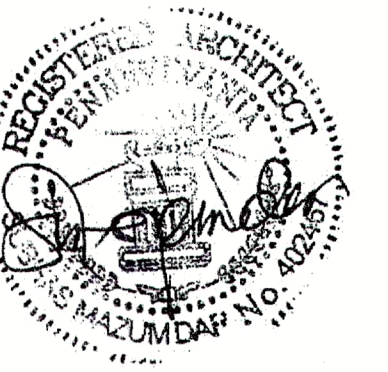

PROFESSIONAL CERTIFICATION

I CERTIFY THAT THESE DOCUMENTS WERE PREPARED OR APPROVED BY ME, AND THAT I AM A DULY LICENSED ARCHITECT UNDER THE LAWS OF THE STATE OF PENNSYLVANIA:

LICENSE NO. 402457, EXPIRING ON 2/17/2018.

[illegible]

Manny Mathai
HEALTHCARE FACILITIES
NURSING HOME (PHASE 2)

GAS PIPING
RISER DIAGRAM
1 OF 1

Project number	SK-2015-006
----------------	-------------


Date 19/24/2015

Drawn by AMIBOP

Checked by	Chen
------------	------


P-111

Scale 1/8" = 1' 0"

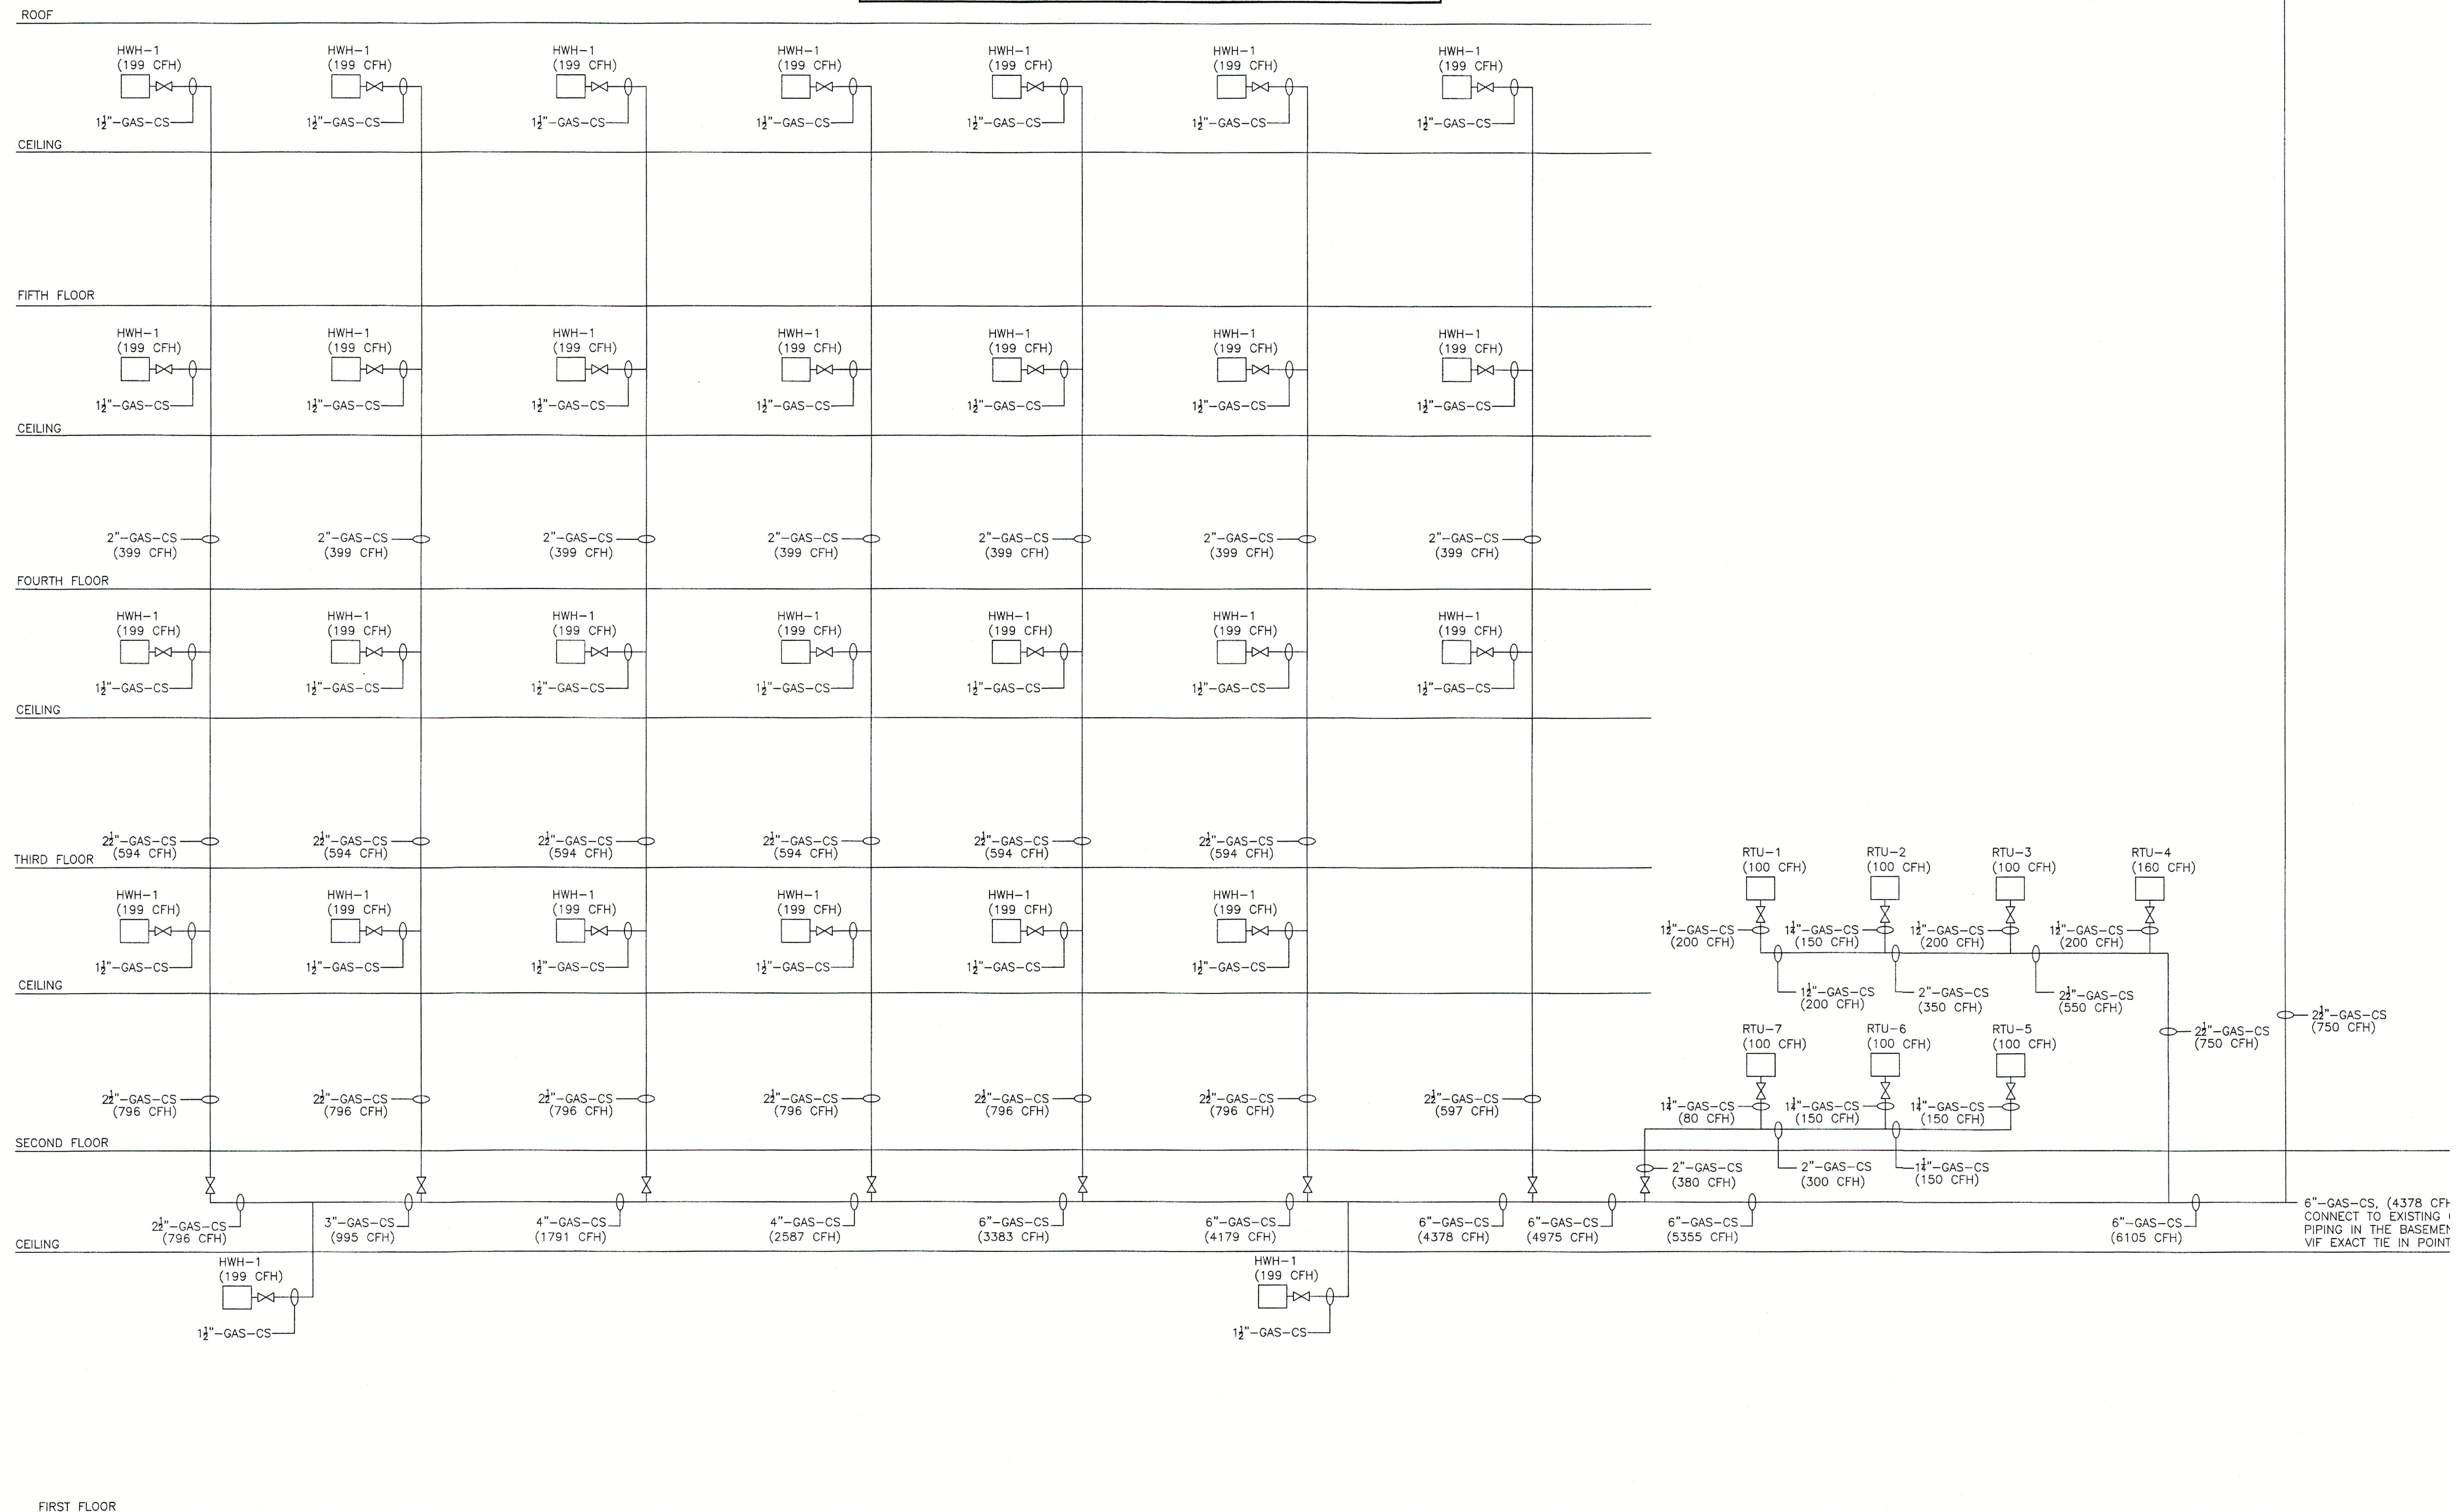

NATURAL GAS RISER DIAGRAM

GAS PIPING SIZED BASED ON INTERNATIONAL FUEL GAS CODE 2015, TABLE 402.4(2) SCHEDULE 40 METALLIC PIPE, INLET PRESSURE LESS THAN 2 PSI, PRESSURE DROPP: 0.5 INCH OF W.C., EQUAL LENGTH 450 FEET. NTS

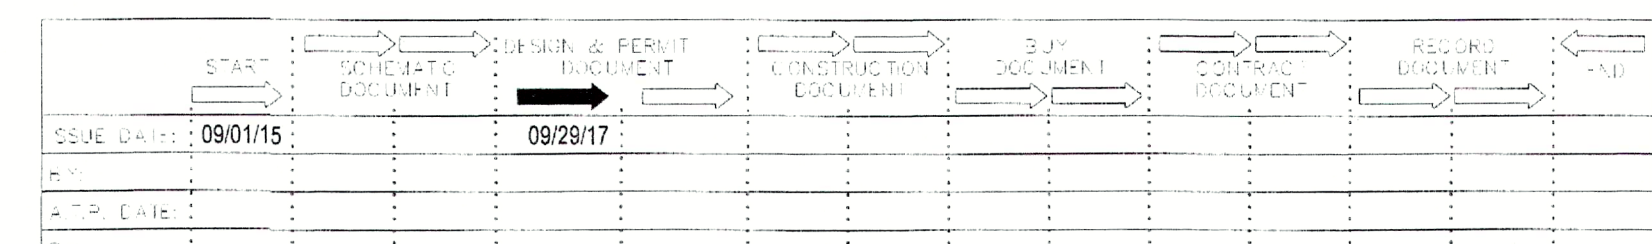

03/2016 8:42:59 AM